


Prepared by:



North Arrow:

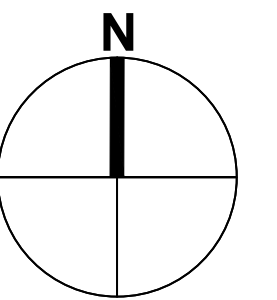


4	ISSUED FOR ARCHITECT	FEB 2016
3	ISSUED FOR FINAL REVIEW	16 NOV 2015
2	ISSUED FOR REVIEW	21 OCT 2015
1	ISSUED FOR PROPOSAL	15 OCT 2015

Issue Date: FEB 2016
 Dwg Scale: 1/8"=1'-0"
 Drawn By: C.F.
 Reviewed By: L.R.

TO RESIDENCE
14 SKYRIDGE COURT
GORMLEY, ON

PARTITION PLAN

A1-2

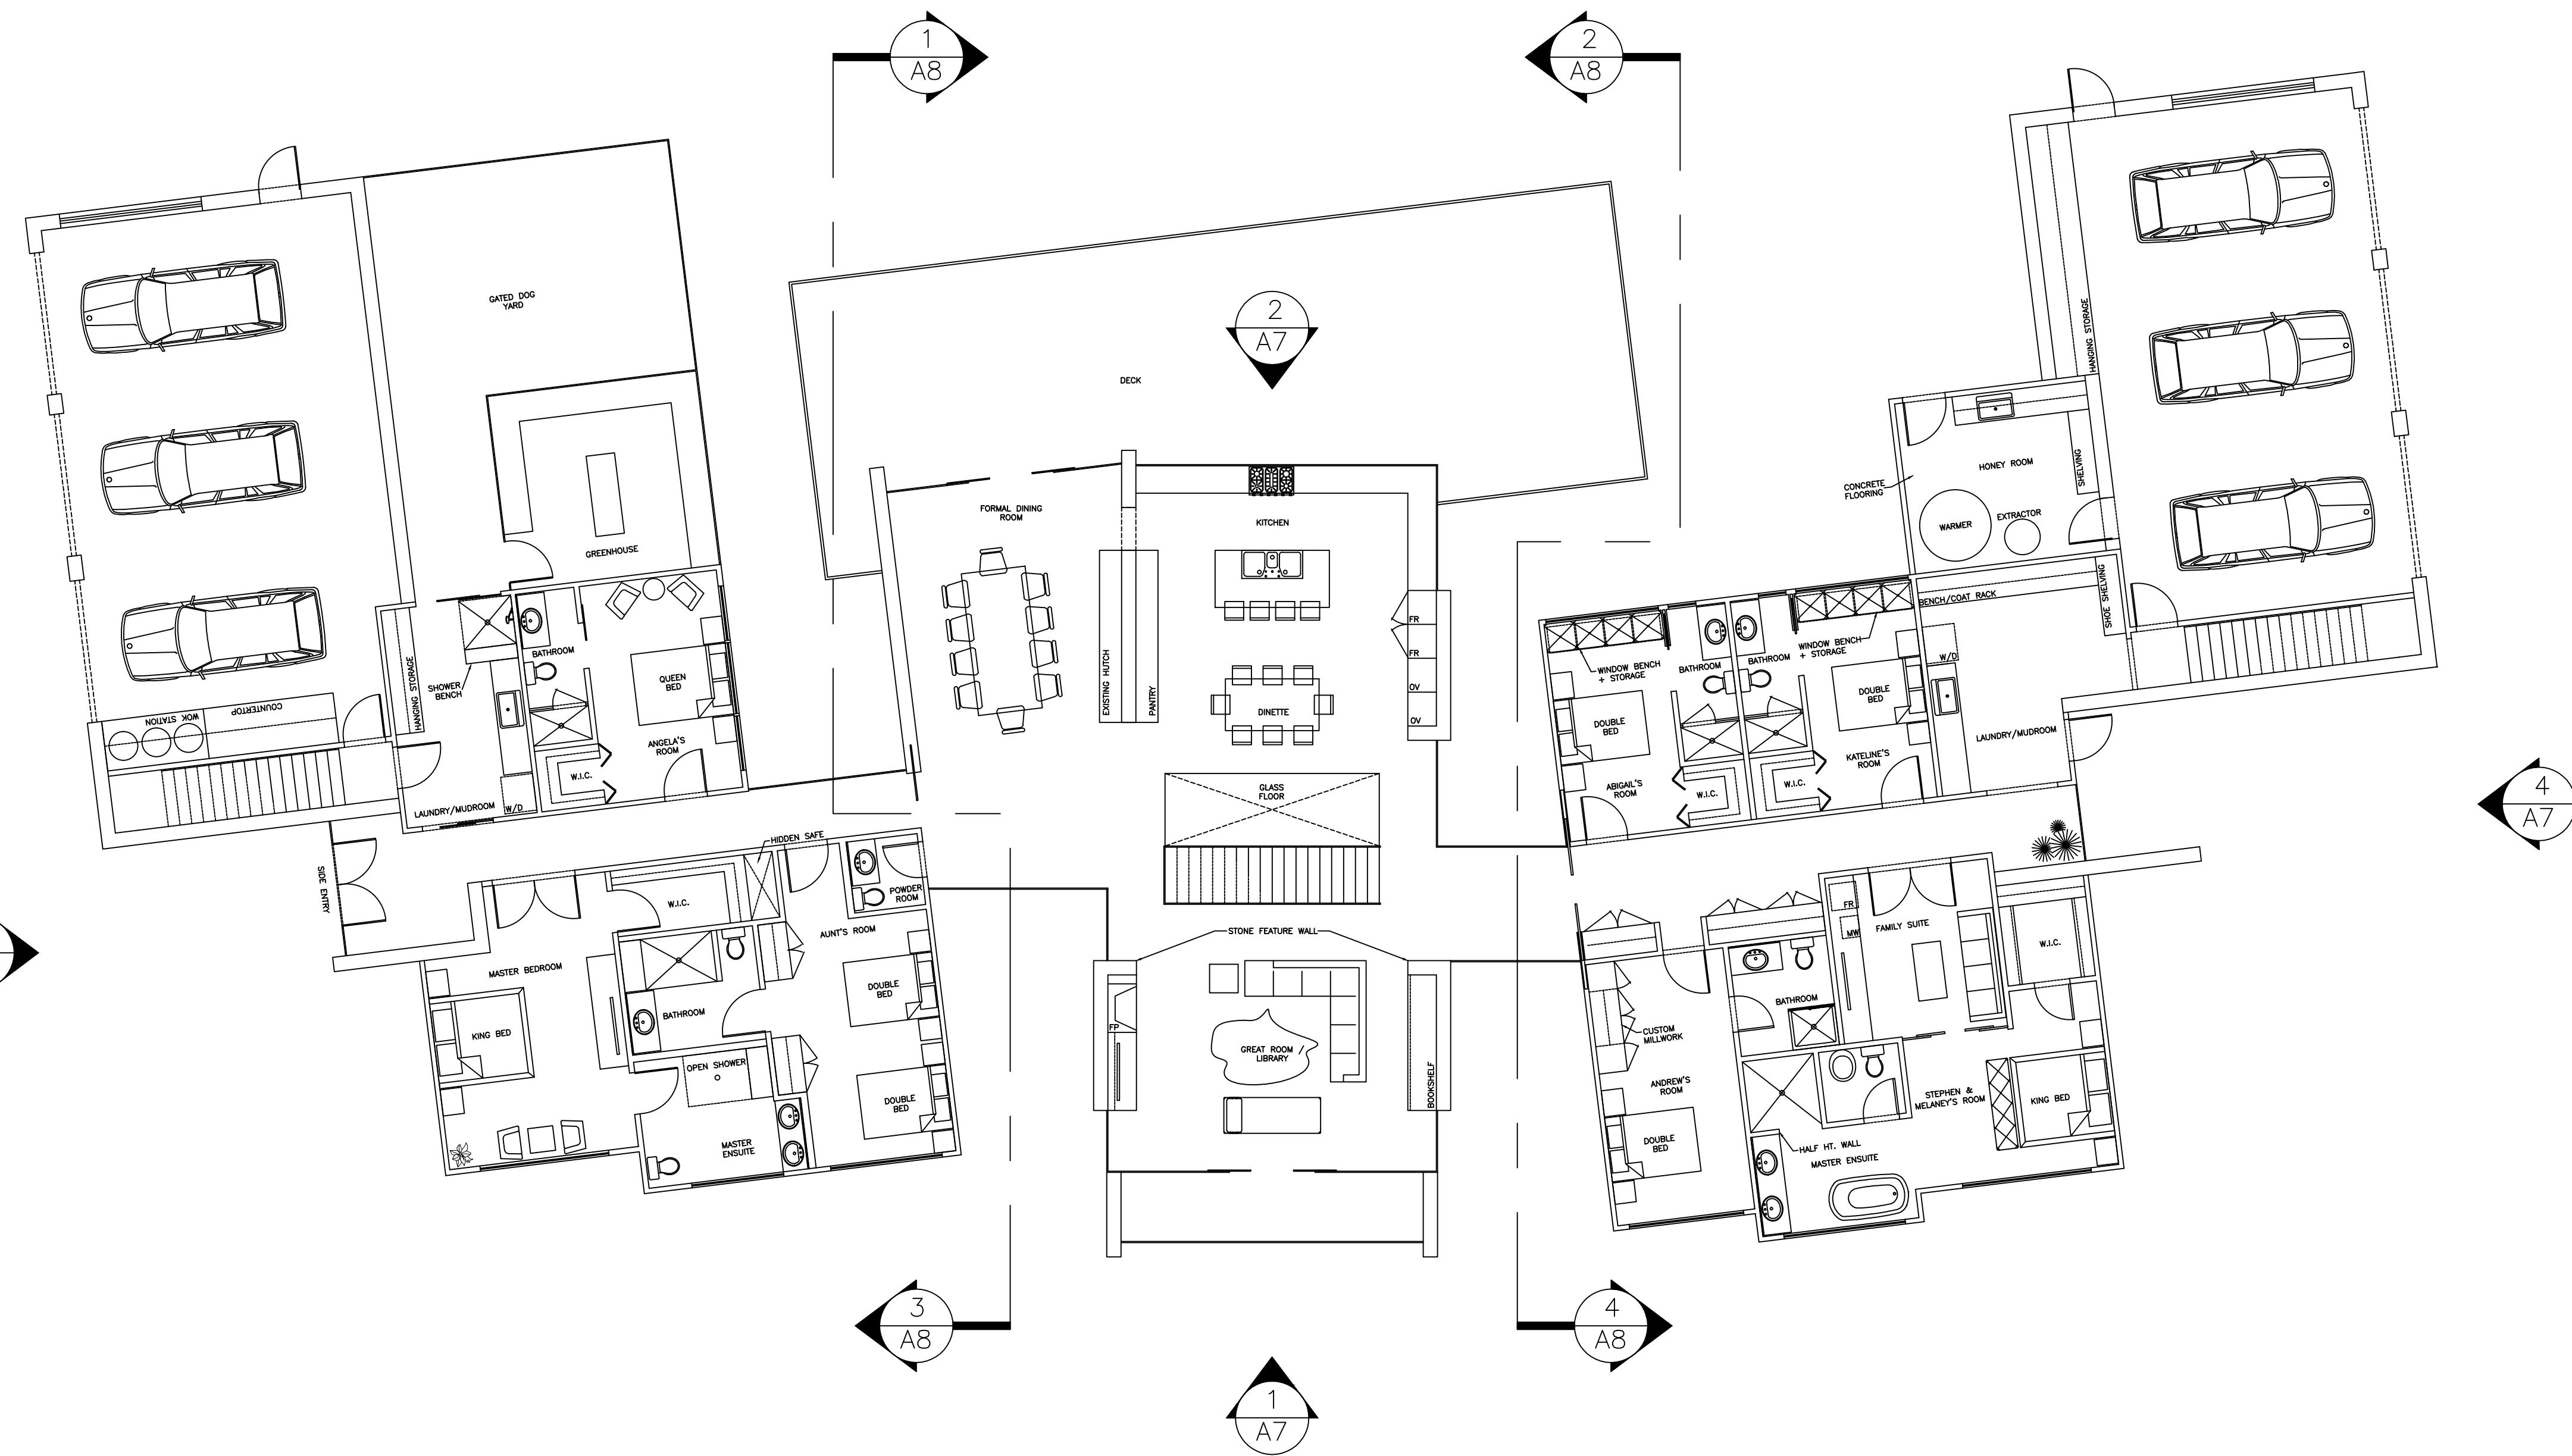

2 SECOND FLOOR PLAN
 A1 1/8"=1'-0"