

Prepared for:

TO RESIDENCE
14 SKYRIDGE COURT
GORMLEY, ON


Prepared by:



design Generation
DESIGN BUILD

3406 Yonge Street, Suite 2
Toronto, ON M4N 2M9 P 647.748.5855
F 647.748.5955

North Arrow:

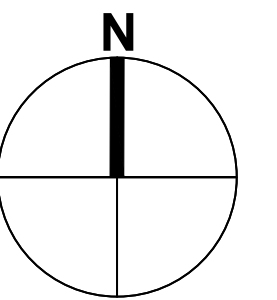


4	ISSUED FOR ARCHITECT	FEB 2016
3	ISSUED FOR FINAL REVIEW	16 NOV 2015
2	ISSUED FOR REVIEW	21 OCT 2015
1	ISSUED FOR PROPOSAL	15 OCT 2015

Issue Date: FEB 2016 Drawn By: C.F.
 Dwg Scale: 1/8"=1'-0" Reviewed By: L.R.

TO RESIDENCE
14 SKYRIDGE COURT
GORMLEY, ON

PARTITION PLAN

A1-3

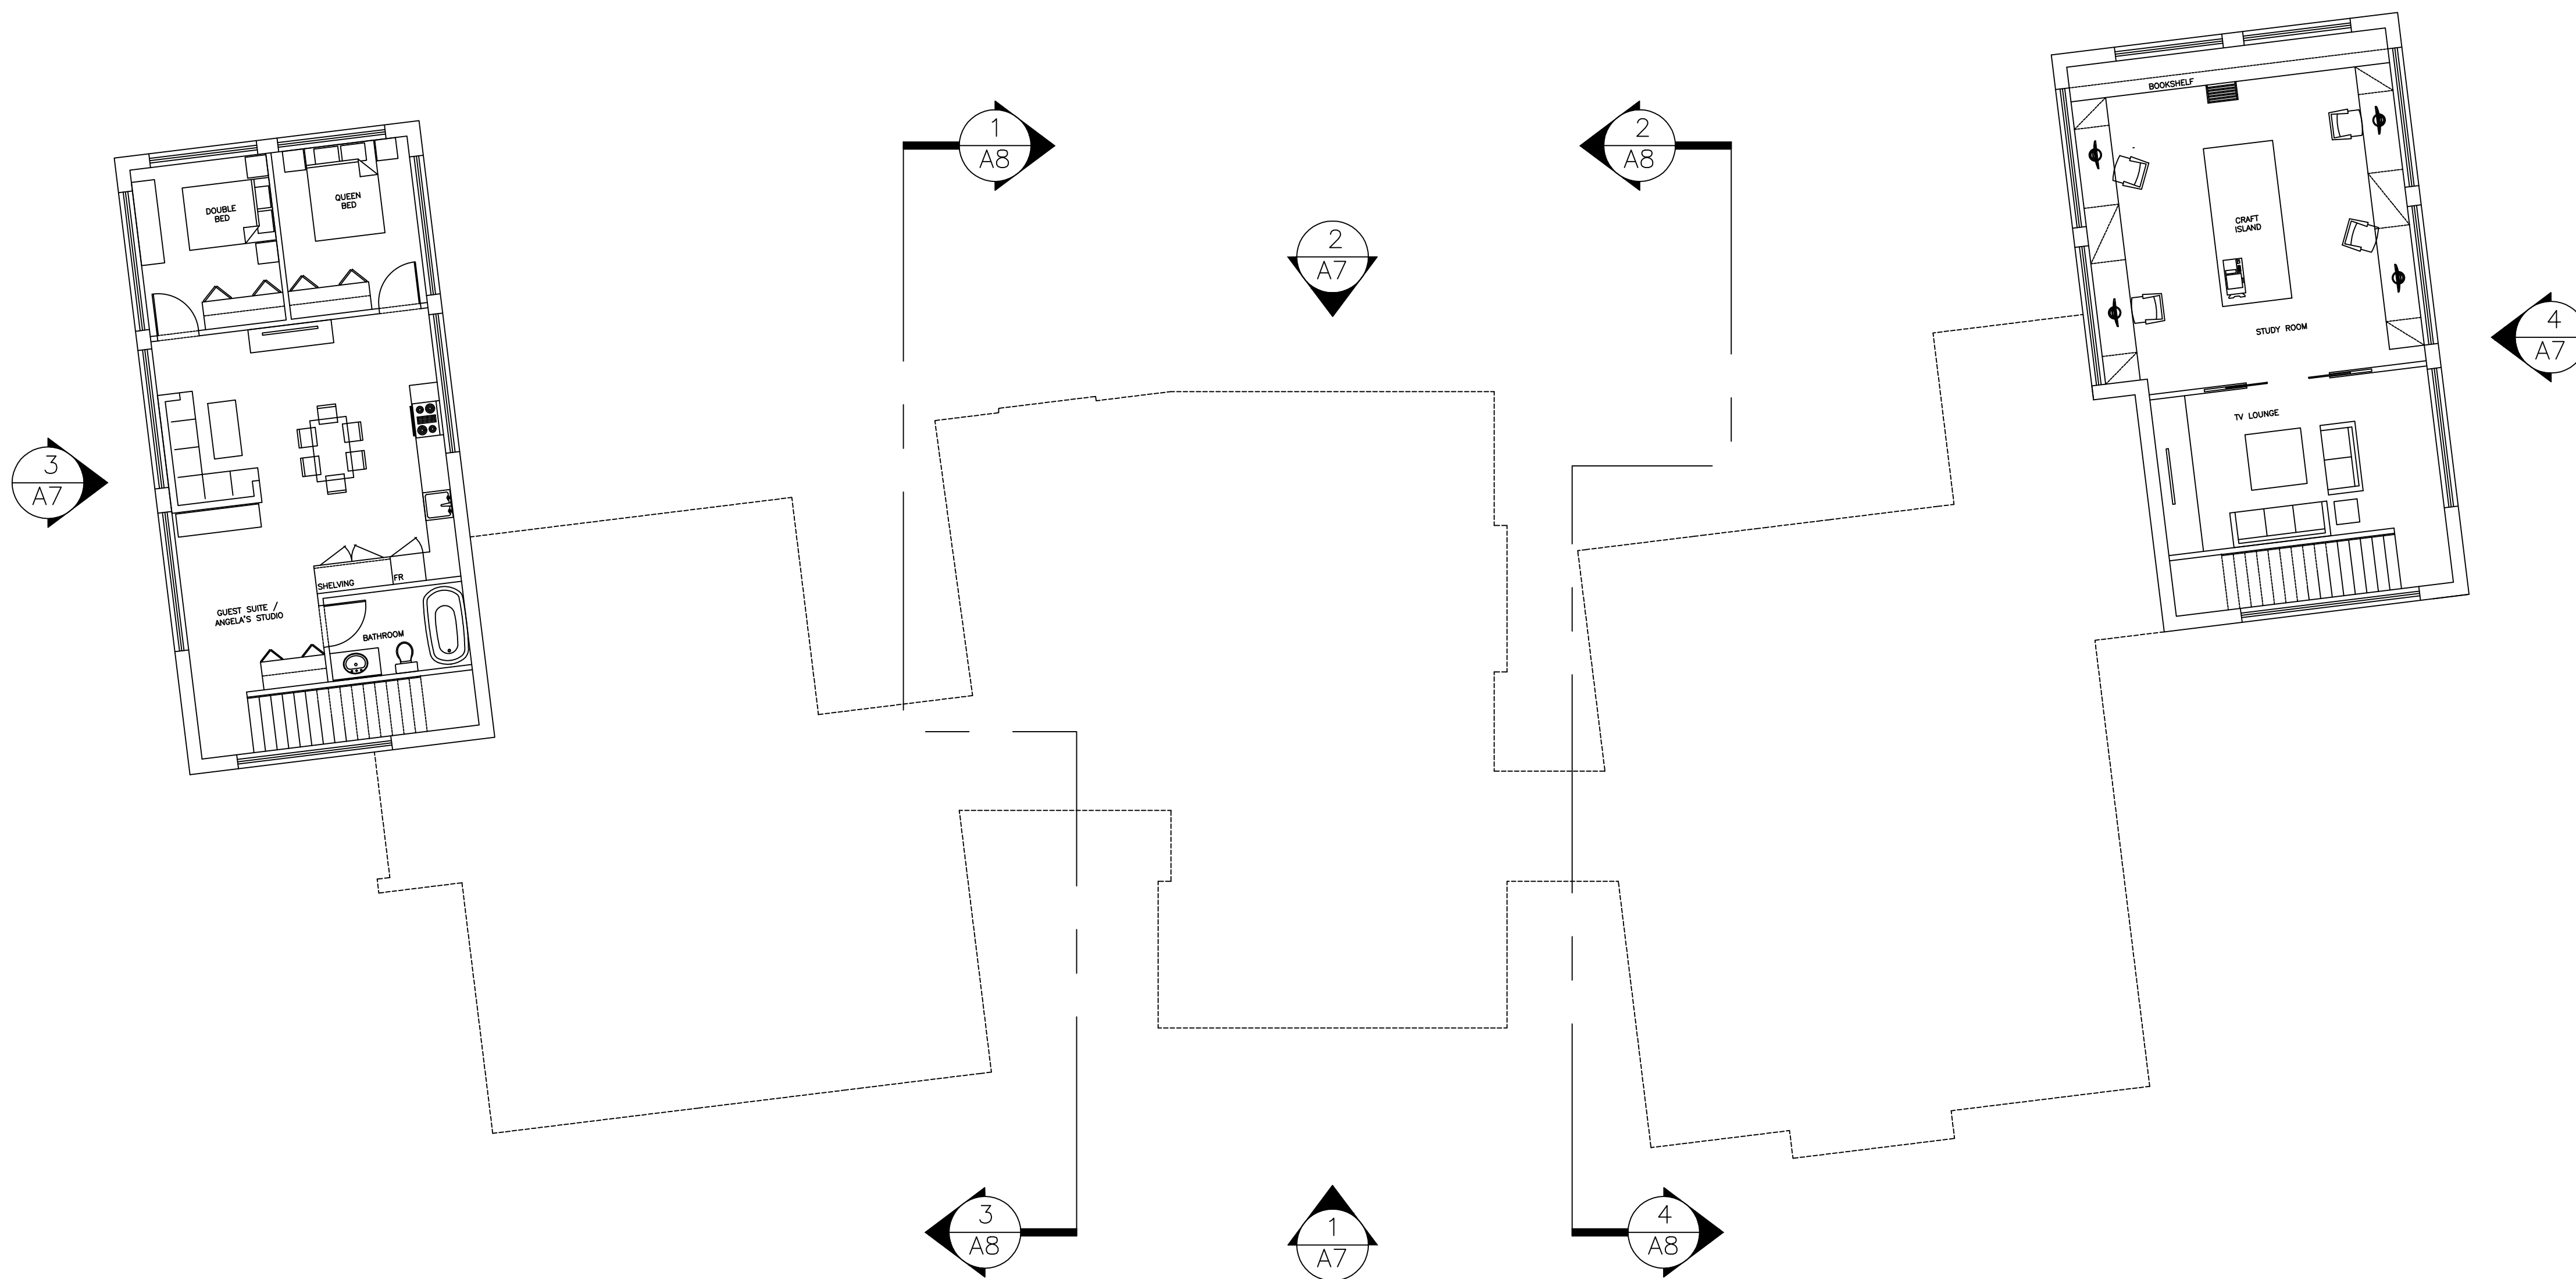

3 THIRD FLOOR PLAN
 A1 1/8"=1'-0"